
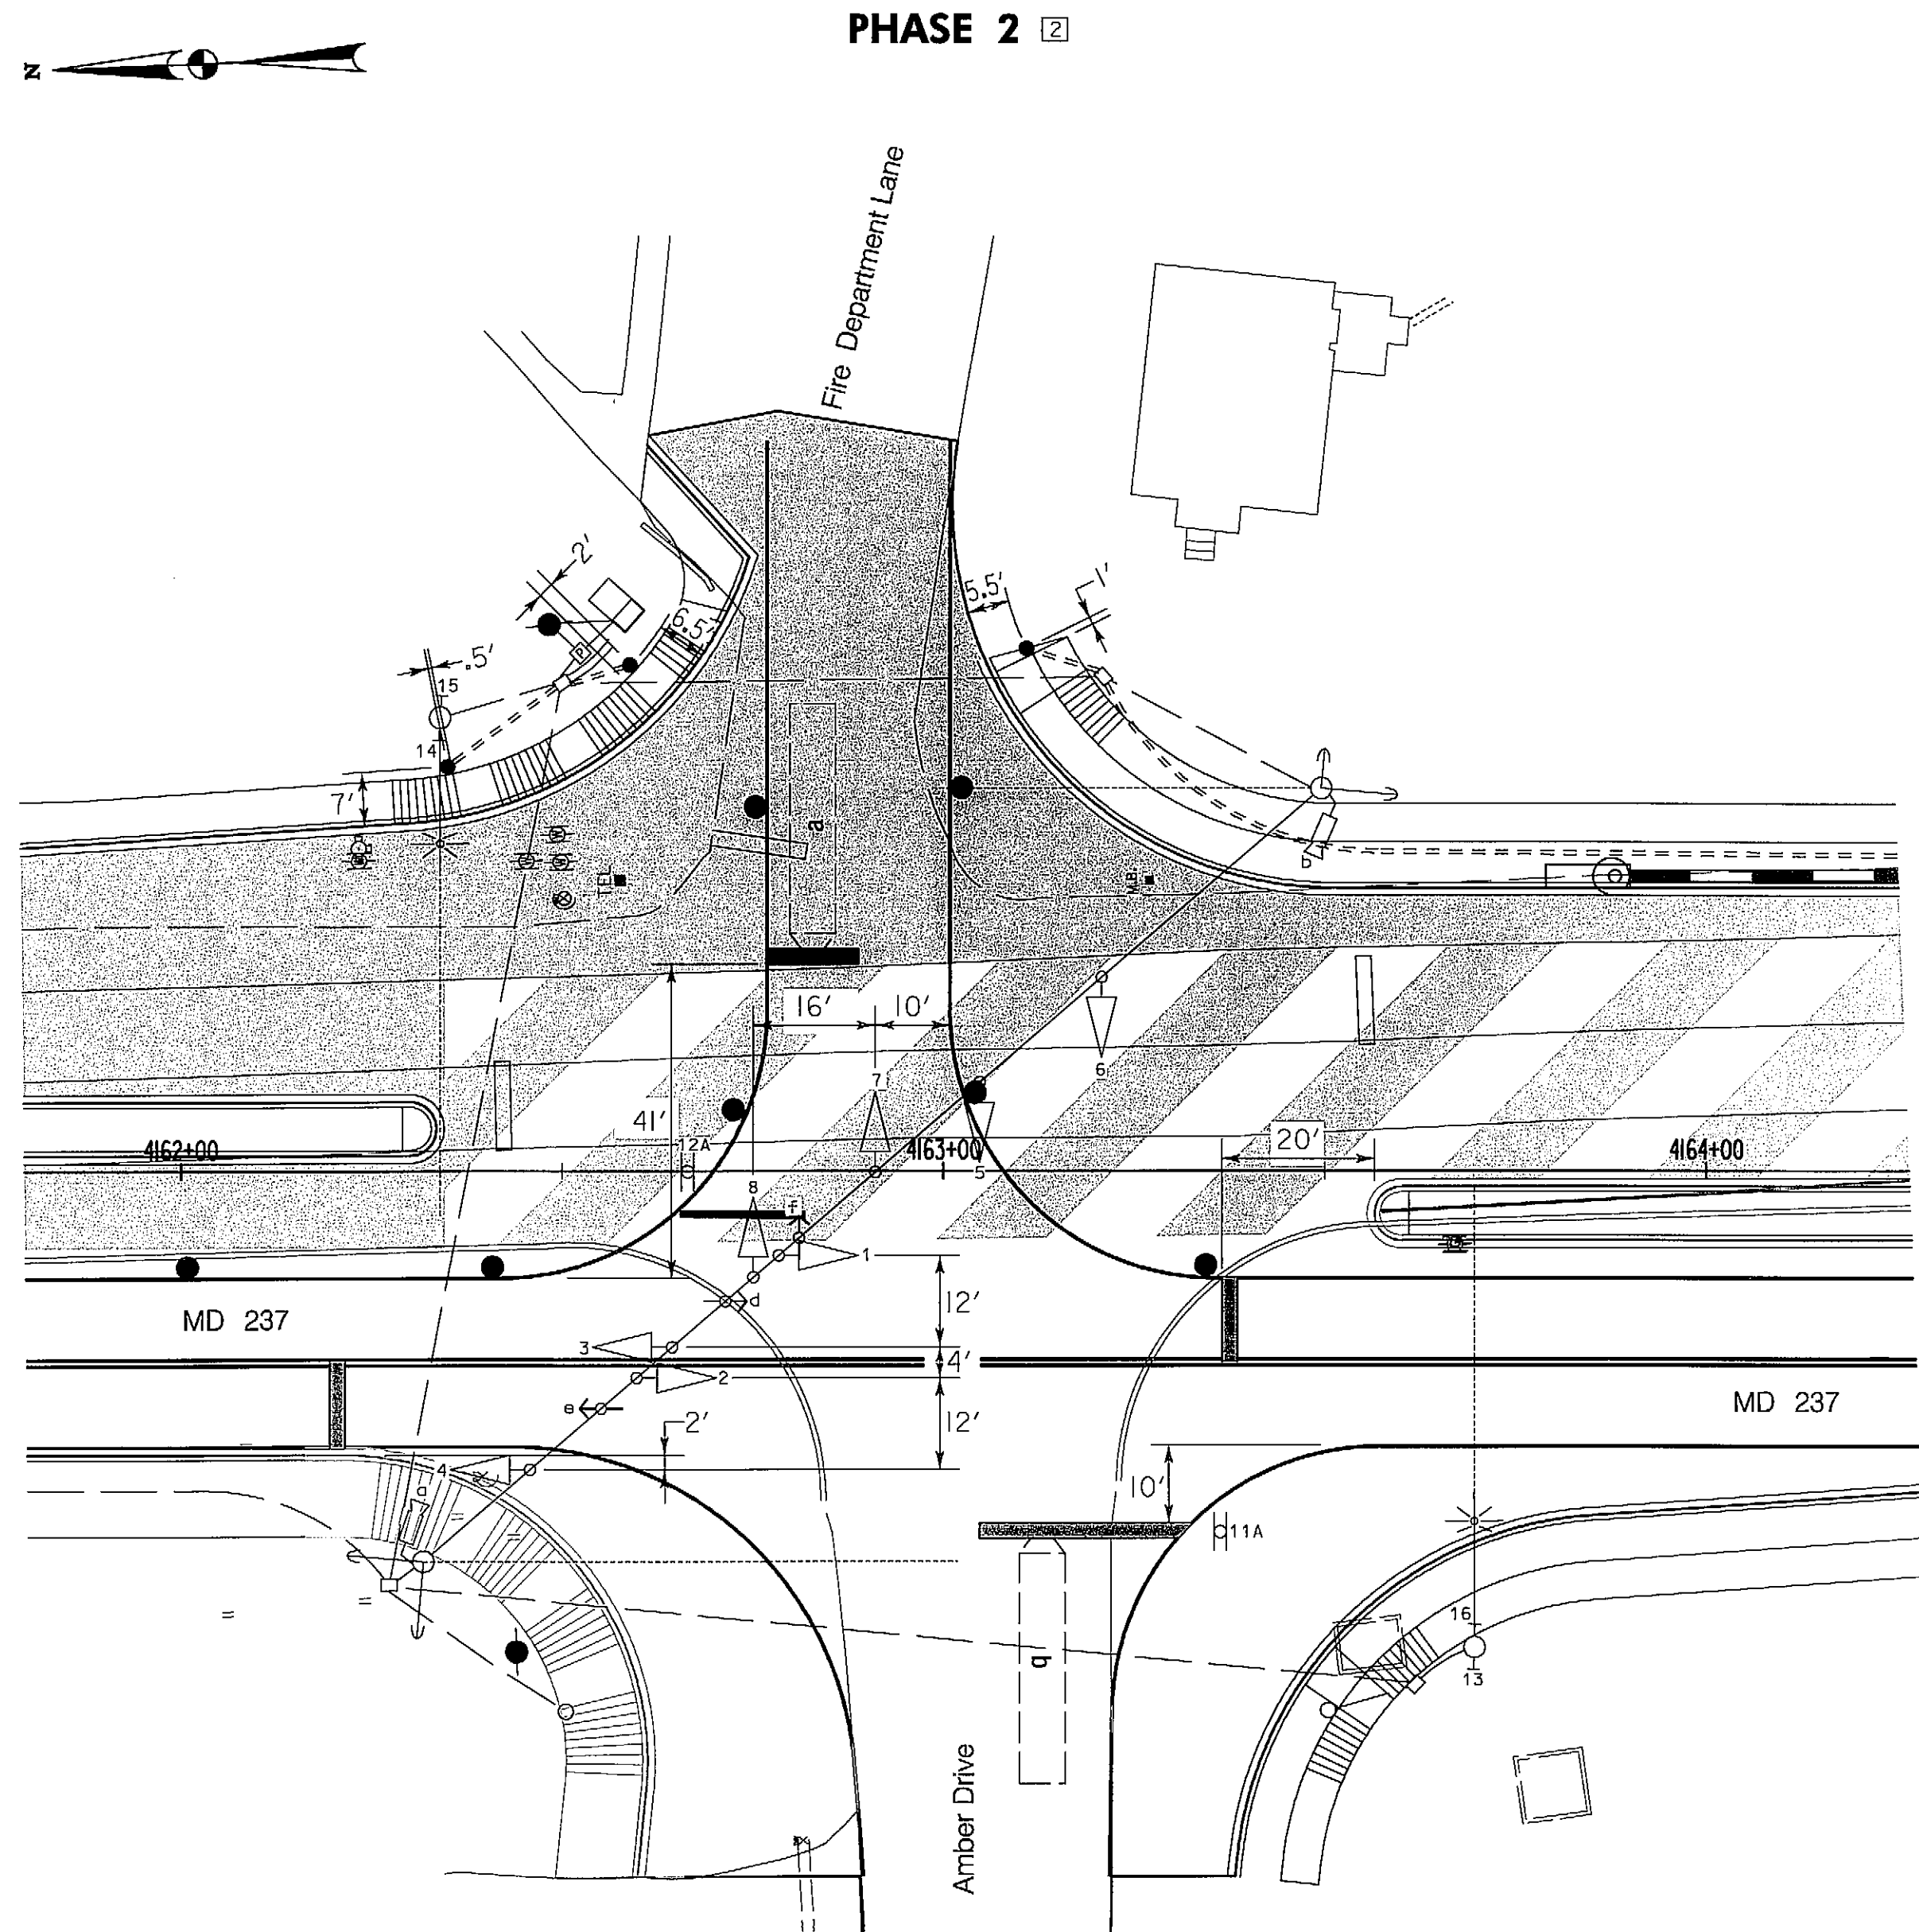


### DIMENSION DIAGRAM

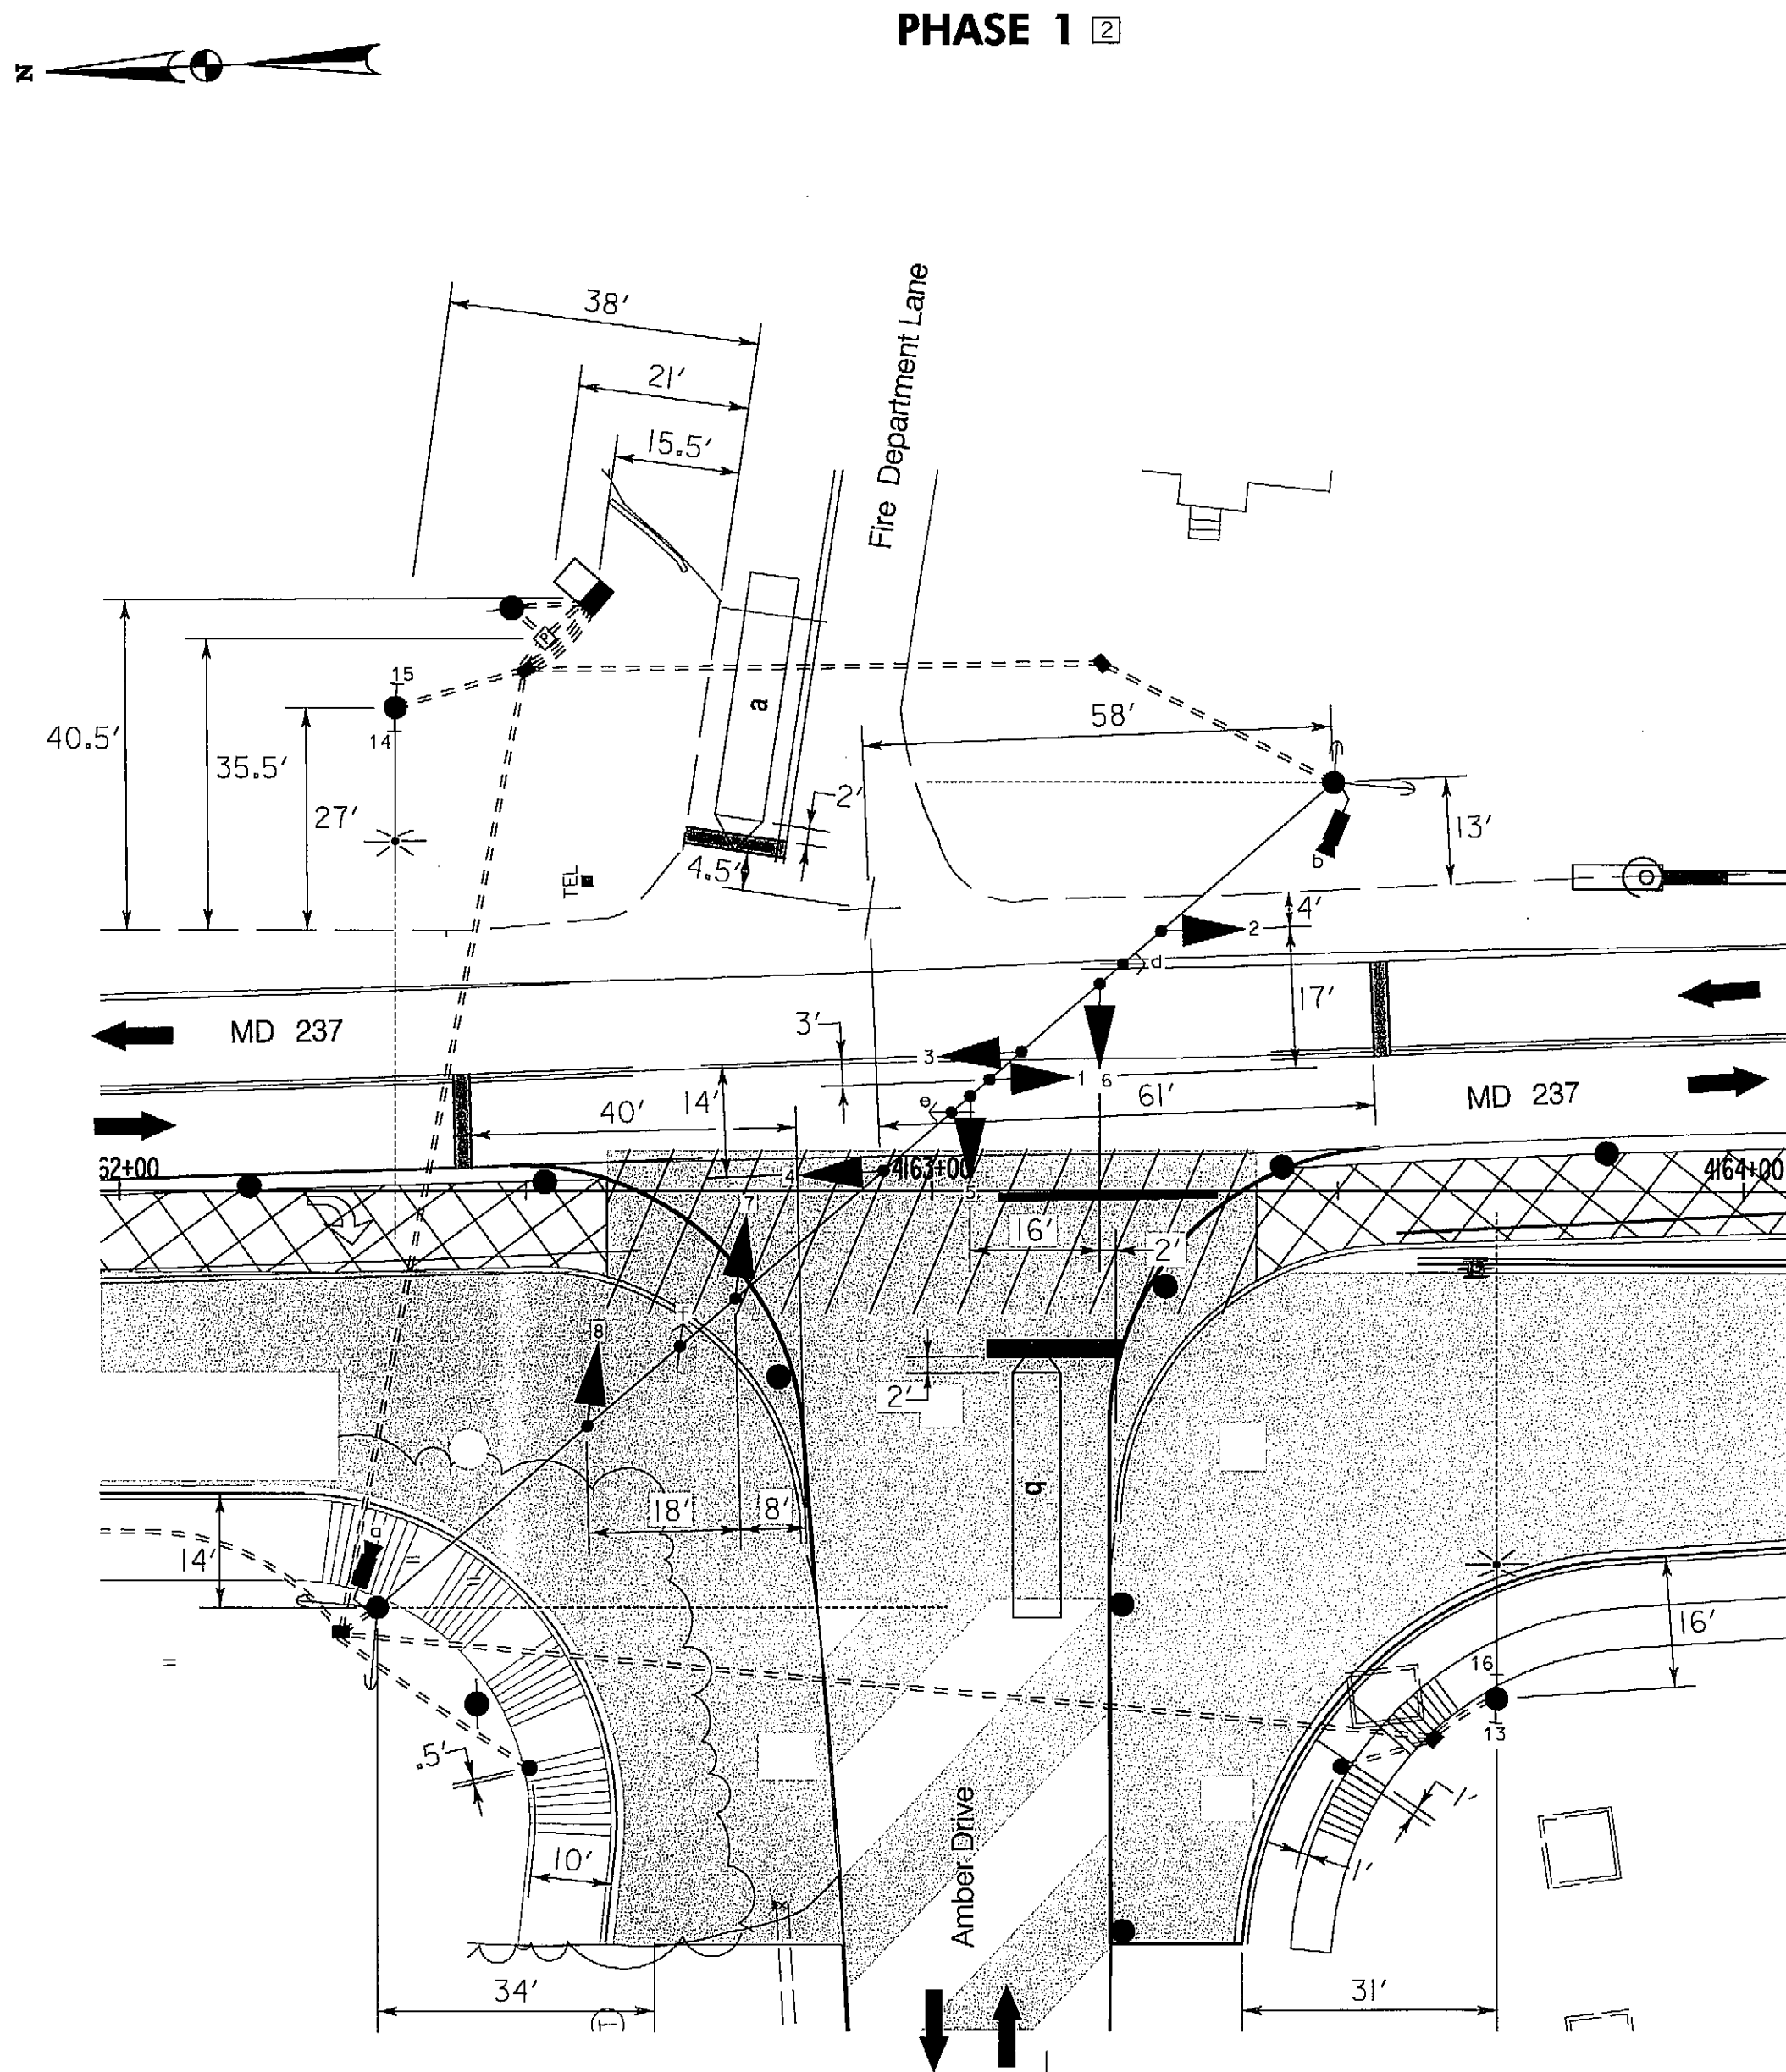

202 6/30/09  
[2] GREENLINE REVISION NO. 2  
REVISED DIMENSION DIAGRAM  
6/23/2009

**SHA** STATE OF MARYLAND  
DEPARTMENT OF TRANSPORTATION  
STATE HIGHWAY ADMINISTRATION  
OFFICE OF TRAFFIC & SAFETY  
TRAFFIC ENGINEERING DESIGN DIVISION  
MD 237 FROM MD 235 TO PEGG ROAD  
MD 237 AND AMBER DRIVE /FIRE DEPARTMENT LANE

## TRAFFIC SIGNALIZATION PLAN

SCALE 1" = 20' ADVERTISED DATE APRIL 3, 2009 CONTRACT NO. SM7575171

DESIGNED BY S. Bloss COUNTY ST MARYS  
DRAWN BY S. Bloss LOGMILE \_\_\_\_\_  
CHECKED BY N. Leary *Jan 6/30/09* TIMS NO. H783  
F.A.P. NO. ACSTP-HP-2442(00)1E TOD NO. \_\_\_\_\_

TS NO. 4690	DRAWING <b>TSP-2</b> OF 16	SHEET NO. 3 OF 36
-------------	----------------------------	-------------------

PLOTTED: 06-23-2009  
FILE: n:\31628-000\cadd\Greenline Revision 2\pSG-N005\_md237-GL2.dgn

**WR&A**  
Whitman, Requardt and Associates, LLP  
Engineers, Architects and Planners  
801 South Caroline Street  
Baltimore, Maryland 21231  
410-235-3450



BY: Sbloss